
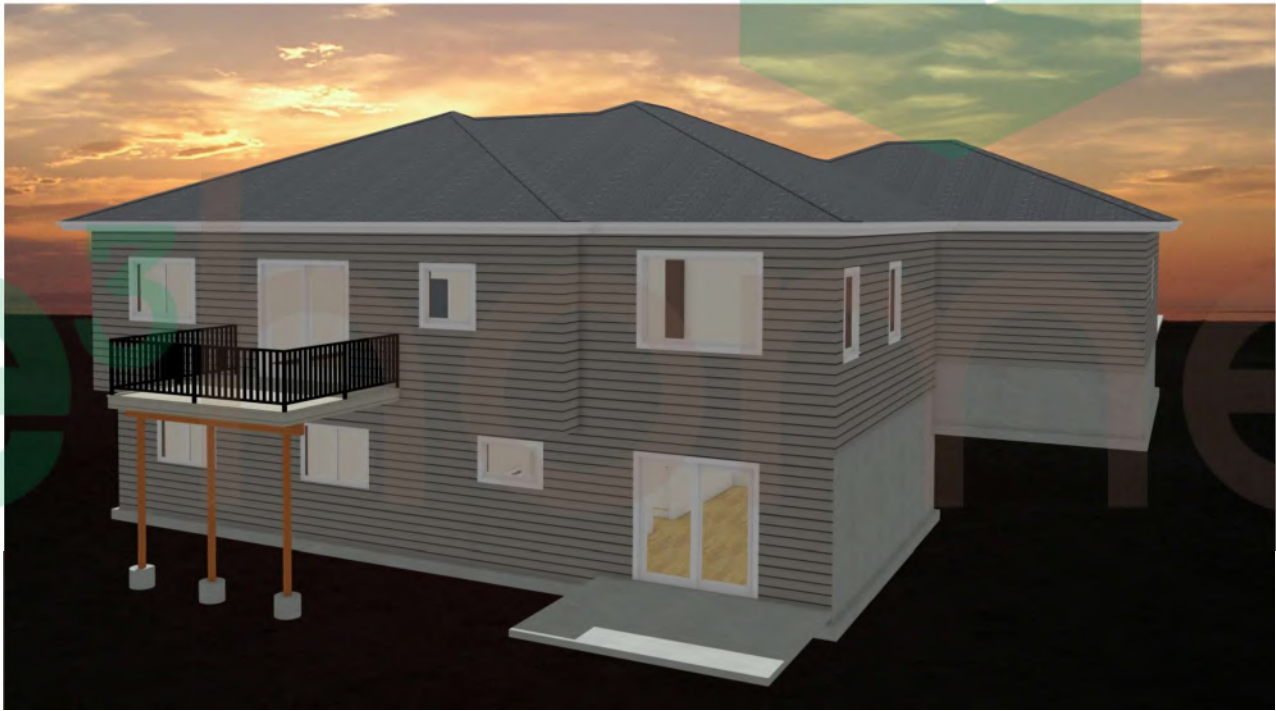


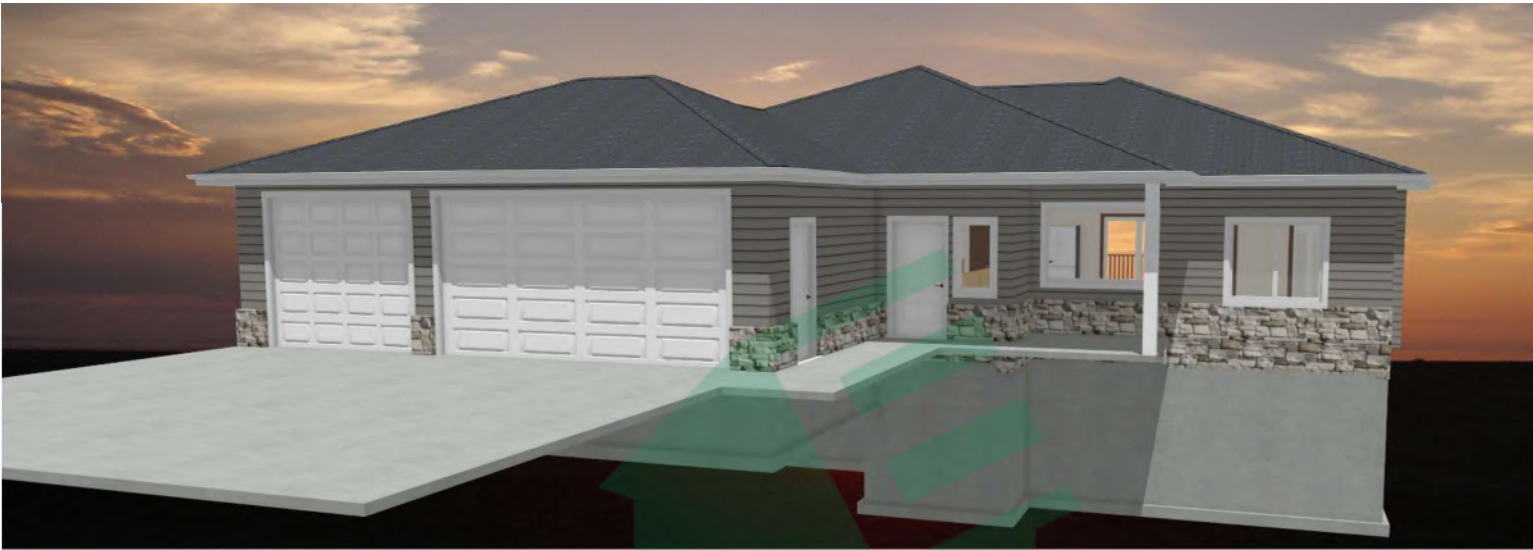


Camera 2

Contact: Travis Welle
701-354-7640
P.O. Box 2440
Bismarck, ND 58502

E3 HOMES INC
WASHINGTON PLAN 1499
NO STEP ENTRY WALKOUT

DATE:
11/14/2025
SCALE:
1/4" = 1'
SHEET:
24x36
PAGE:
1 OF 6

THESE PLANS ARE THE PROPERTY OF E3 HOMES, INC. AND ARE NOT TO BE REPRODUCED OR TRANSMITTED IN ANY FORM OR BY ANY MEANS, ELECTRONIC OR MECHANICAL, INCLUDING PHOTOCOPYING, RECORDING, OR BY ANY INFORMATION STORAGE AND RETRIEVAL SYSTEM, WITHOUT THE WRITTEN PERMISSION OF E3 HOMES, INC. ANYONE CAUGHT VIOLATING THIS NOTICE WILL BE PROSECUTED TO THE FULL EXTENT OF THE LAW. IF YOU BELIEVE THESE PLANS WERE DISTRIBUTED WITHOUT E3 HOMES, INC. PERMISSION PLEASE CONTACT E3 HOMES, INC. IMMEDIATELY.

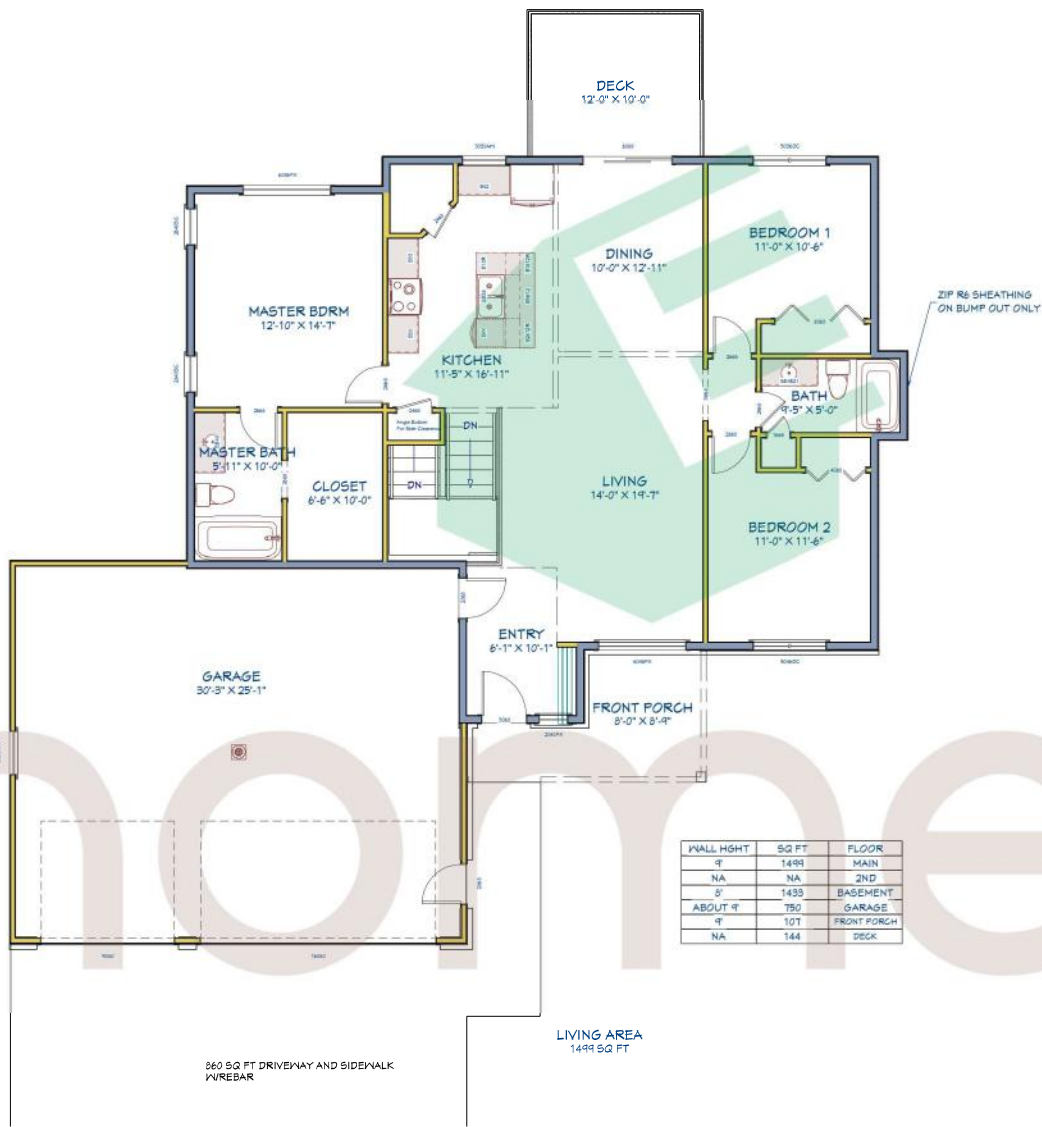

WALL HGT	SQ FT	FLOOR
8'	1499	MAIN
NA	NA	2ND
8'	1433	BASEMENT
ABOUT 8'	750	GARAGE
8'	101	FRONT PORCH
NA	144	DECK


1st Floor

Contact: Travis Welle
701-354-7640
P.O. Box 2440
Bismarck, ND 58502

E3 HOMES INC
WASHINGTON PLAN 1499
NO STEP ENTRY WALKOUT

DATE:
11/14/2025
SCALE:
1/4" = 1'
SHEET:
24x36
PAGE:
2 OF 6

THESE PLANS ARE THE PROPERTY OF E3 HOMES, INC. AND ARE NOT TO BE REPRODUCED OR TRANSMITTED IN ANY FORM OR BY ANY MEANS, ELECTRONIC OR MECHANICAL, WITHOUT THE WRITTEN PERMISSION OF E3 HOMES, INC. ANYONE CAUGHT USING THESE PLANS WITHOUT WRITTEN PERMISSION OF E3 HOMES, INC. WILL BE SUBJECT TO PROSECUTION AND PUNISHMENT OF THE LAW. IF YOU BELIEVE THESE PLANS WERE DISTRIBUTED WITHOUT E3 HOMES, INC. PERMISSION PLEASE CONTACT E3 HOMES, INC. IMMEDIATELY.

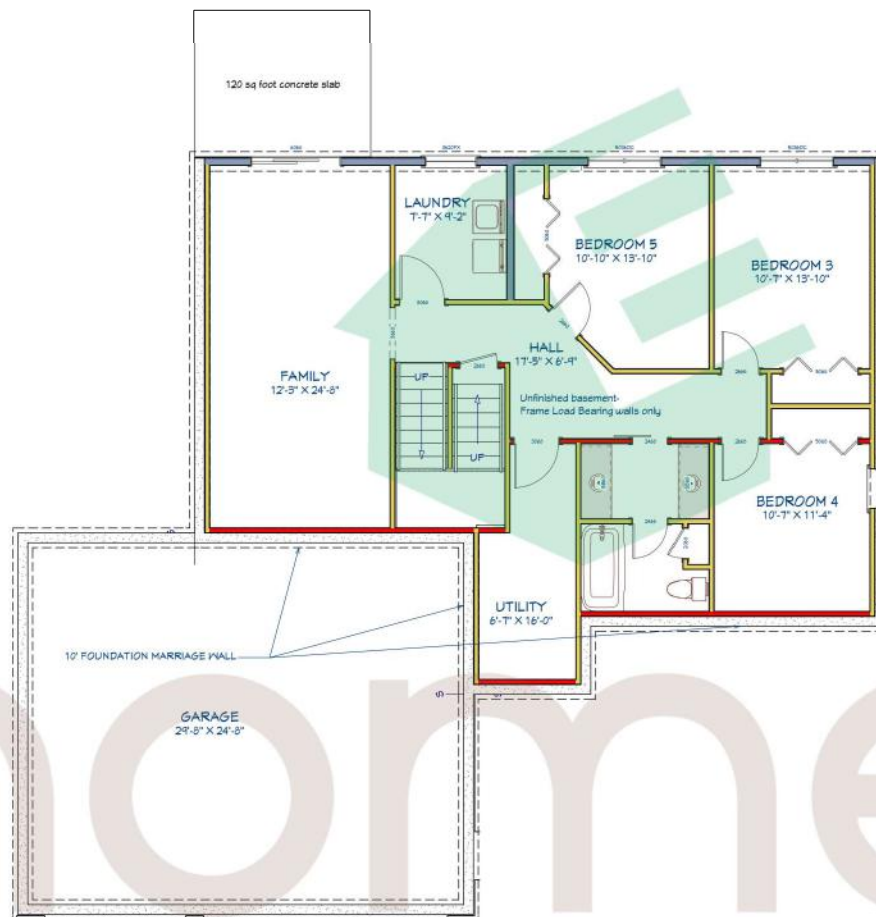

LIVING AREA
1439 SQ. FT.

Foundation

Contact: Travis Welle
701-354-7640
P.O. Box 2440
Bismarck, ND 58502

E3 HOMES INC
WASHINGTON PLAN 1499
NO STEP ENTRY WALKOUT

DATE:

11/14/2025

SCALE:

1/4" = 1'

SHEET:

24x36

PAGE:

3 OF 6

THESE PLANS ARE PROTECTED UNDER THE ARCHITECTURAL
WORKS COPYRIGHT PROTECTION ACT (AWCPA) AND ARE
THE SOLE POSSESSION OF E3 HOMES, INC. ANYONE CAUGHT
USING THESE PLANS WITHOUT WRITTEN PERMISSION OF
E3 HOMES, INC. WILL BE SUBJECT TO LEGAL ACTION AND
PUNISHMENT OF THE LAW. IF YOU BELIEVE THESE PLANS
WERE DISTRIBUTED WITHOUT E3 HOMES, INC.
PERMISSION PLEASE CONTACT E3 HOMES, INC. IMMEDIATELY.